


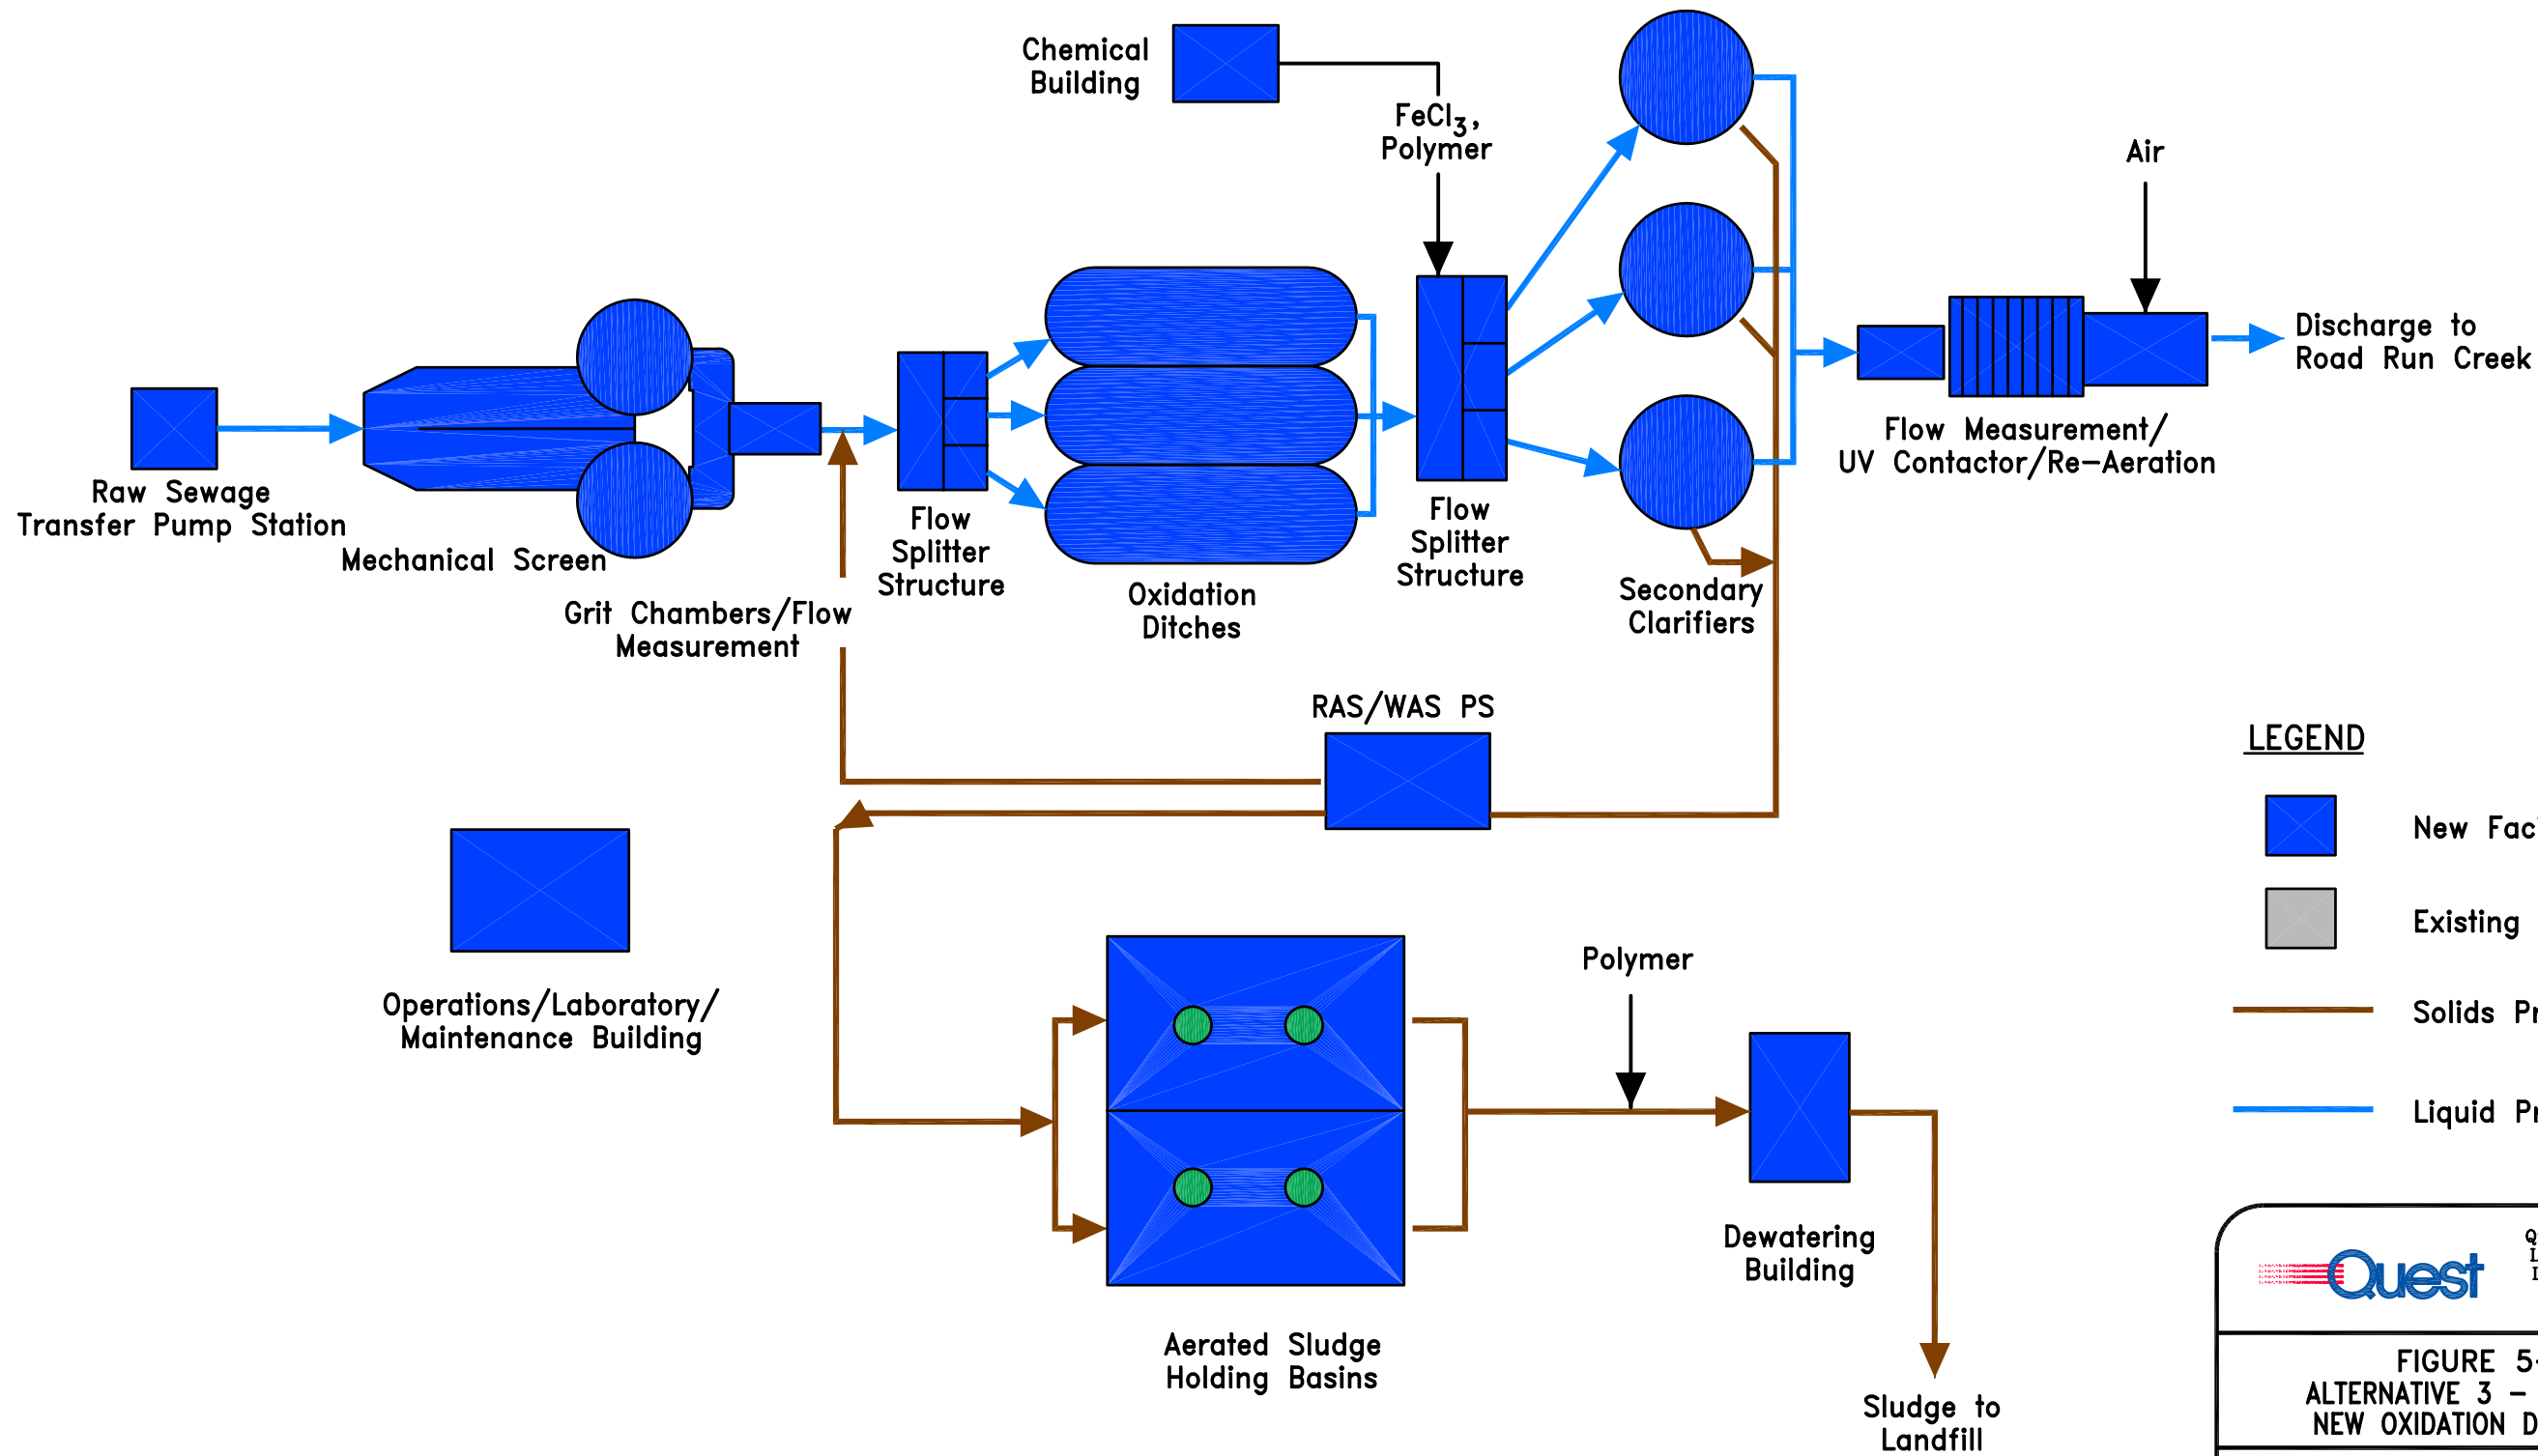



L:\00\00126\Fig_5-10.dwg, Model, 02/03/2003 01:18:23 PM, Quest TAG



LEGEND

-  New Facility
-  Existing Facility
-  Solids Process Line
-  Liquid Process Line


 Quest Engineers, Inc.
Lexington, Kentucky
Louisville, Kentucky
Cincinnati, Ohio

FIGURE 5-10
ALTERNATIVE 3 - CONSTRUCT
NEW OXIDATION DITCH WWTP

FACILITIES PLAN UPDATE
SPRINGFIELD WATER AND SEWER COMMISSION
SPRINGFIELD, KENTUCKY
JUNE 2001